


Dentist Office Walls

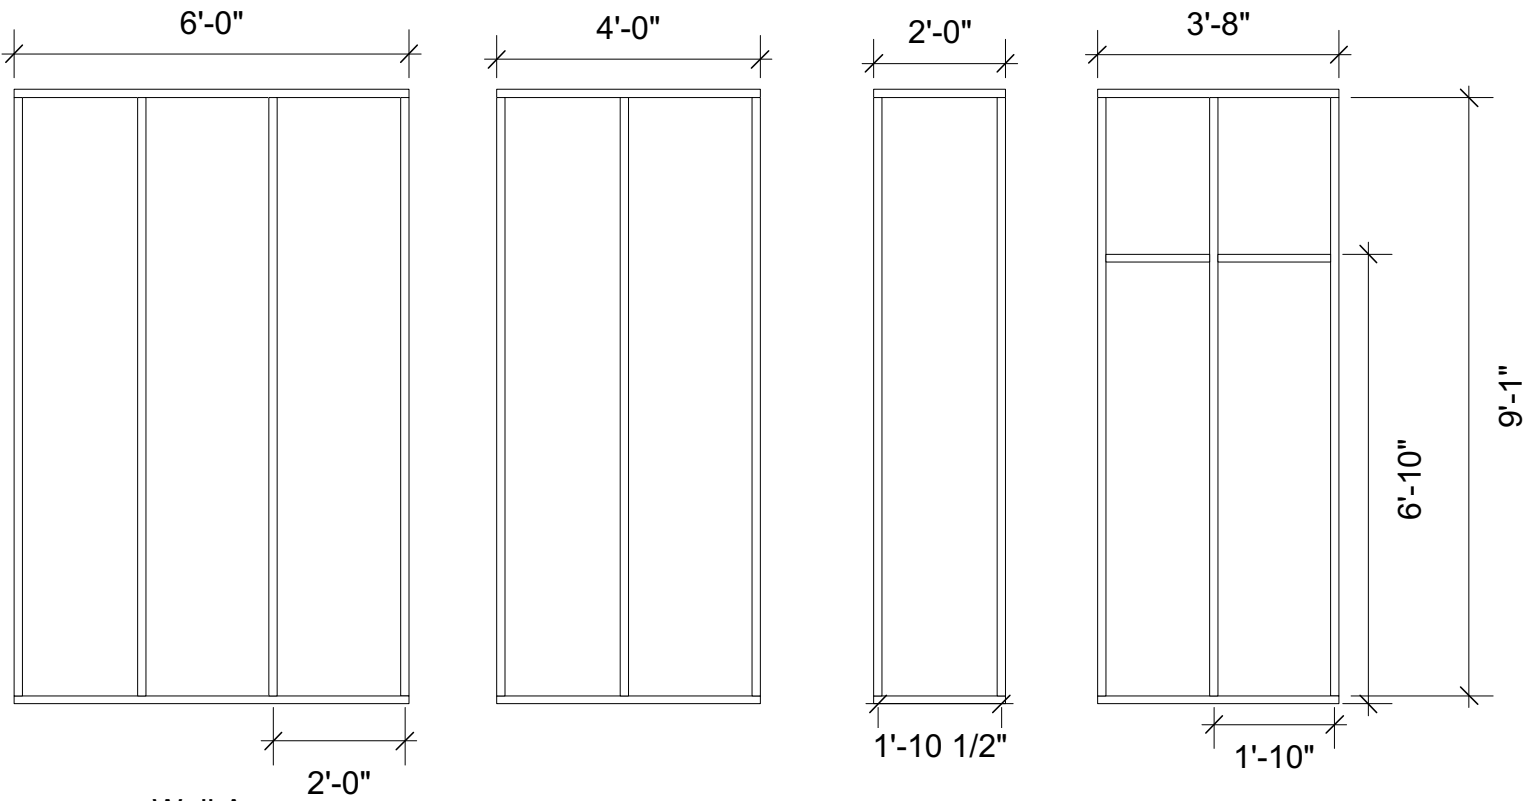

Wall A
Cutlist
X2- 2x4@ 6'
X4@ 9'-1"

Wall B
Cutlist
X2- 2x4@ 4'
X3@ 9'-1"

Wall C
Cutlist
X2- 2x4@ 2'
X2@ 9'-1"

Wall D
Cutlist
X2- 2x4@ 3'-8"
X3@ 9'-1"
X1@ 1'-7"
X1@ 1'-8 1/2"

A

